


<b>Key</b>	<b>01A</b> ADVANCED WARNING ACCESS TO ROAD AHEAD CLOSED ON ____ DAY(S) FROM ____ TO ____ TO ____	<b>02</b> 	<b>04</b> 	<b>06</b> 	<b>08</b> 	<b>10</b> 	<b>12</b> 	<b>14</b> 	<b>15</b> 
	<b>01</b> 	<b>03</b> 	<b>05</b> 	<b>07</b> 	<b>09</b> 	<b>11</b> 	<b>13</b> 	<b>14</b> 	<b>15</b> 

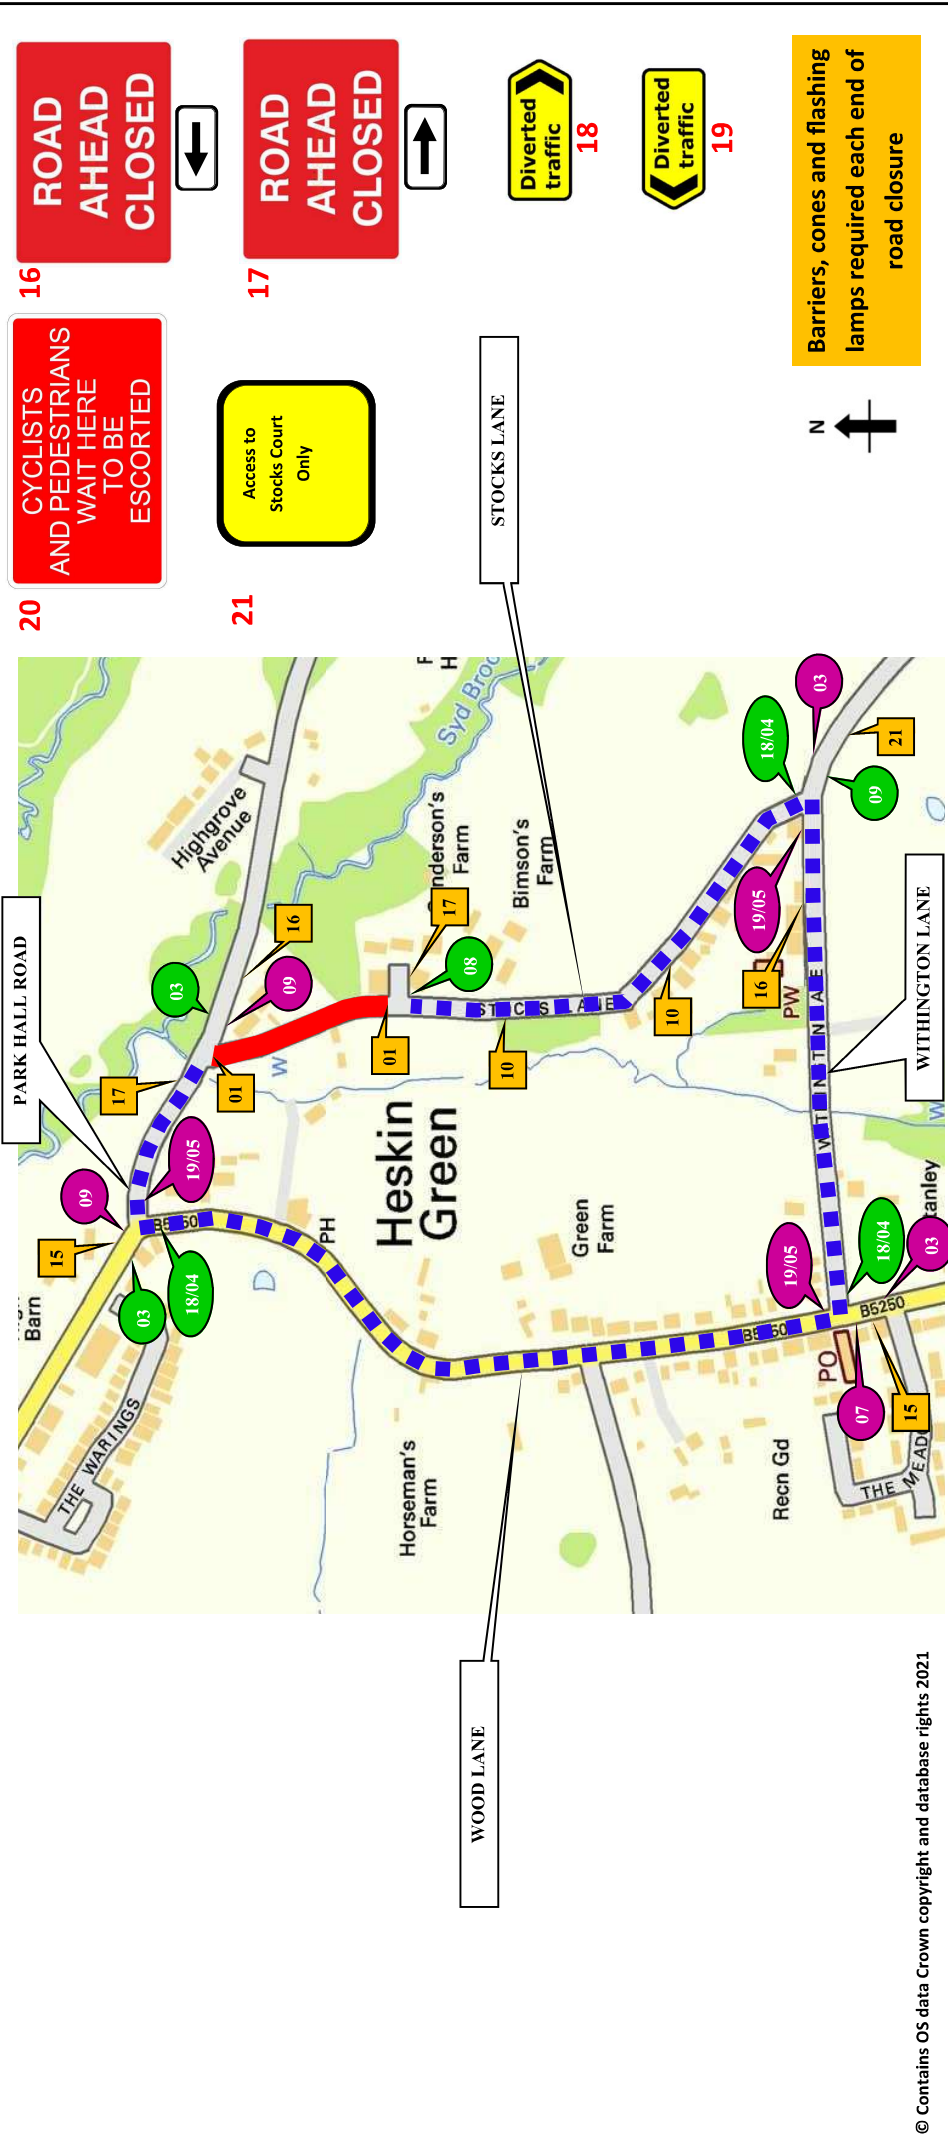

	ROAD CLOSURE		CLOCKWISE DIVERSION
	DIVERSION		ANTI-CLOCKWISE DIVERSION
	ROAD CLOSURE SIGN		
ROAD CLOSURE LENGTH (APPROX)		210 M	
ROAD CLOSURE WIDTH (APPROX)		5.2 M	
<b>Contract Number 209-S004680</b>			

CROWN COPYRIGHT DATA REPRODUCED BY PERMISSION OF THE CONTROLLER OF HMSO			
<b>CLIENT DETAILS</b>	<b>REP/DEPOT</b>	<b>DRAWN BY</b>	<b>ADDRESS</b>
OPENREACH	209	BW	STOCKS LANE
<b>DATE</b>	<b>SHEET No</b>	<b>VERSION NUMBER</b>	<b>HESKIN</b>
29/03/2021	1 OF 1	XXX	CHORLEY
<b>AMENDED DATE</b>	<b>AMENDED BY</b>	<b>SCALE</b>	<b>PR7 5LS</b>
Xx/xx/xxxx	Xxxx-xxxx	NOT TO SCALE	BUS ROUTE AFFECTED <input checked="" type="checkbox"/>
This layout is for installation by NRSWA, Lantra 12A, 12B, 12D qualified persons.			

Note

- All equipment shall be approved and shall comply with the Department Of Transport specification MCE0111. This drawing does not show the normal road works signage that will be required as per Chapter 8.
- All signs to be in accordance with TSGRD 2002 and to minimum class reflective.
- Minimum height of lettering to be 60mm and sign boards to be 1000mm (750mm where appropriate).

This drawing is protected by copyright and the information contained therein is confidential.  
This drawing may not be copied and the information therein may not be used, or disclosed to a third party, wholly or in part with the written permission of Sunbelt Rentals UK (Traffic Management).

**SUNBELT RENTALS**

**Sunbelt Rentals UK (Traffic Management)**  
 Kemble Airfield Enterprise Park  
 Cirencester Road  
 Kemble  
 GL7 6BQ  
 ☎ 03700 500 792  
 📠 0845 004 7105

© Contains OS data Crown copyright and database rights 2021